


**DETACHED GARAGES**

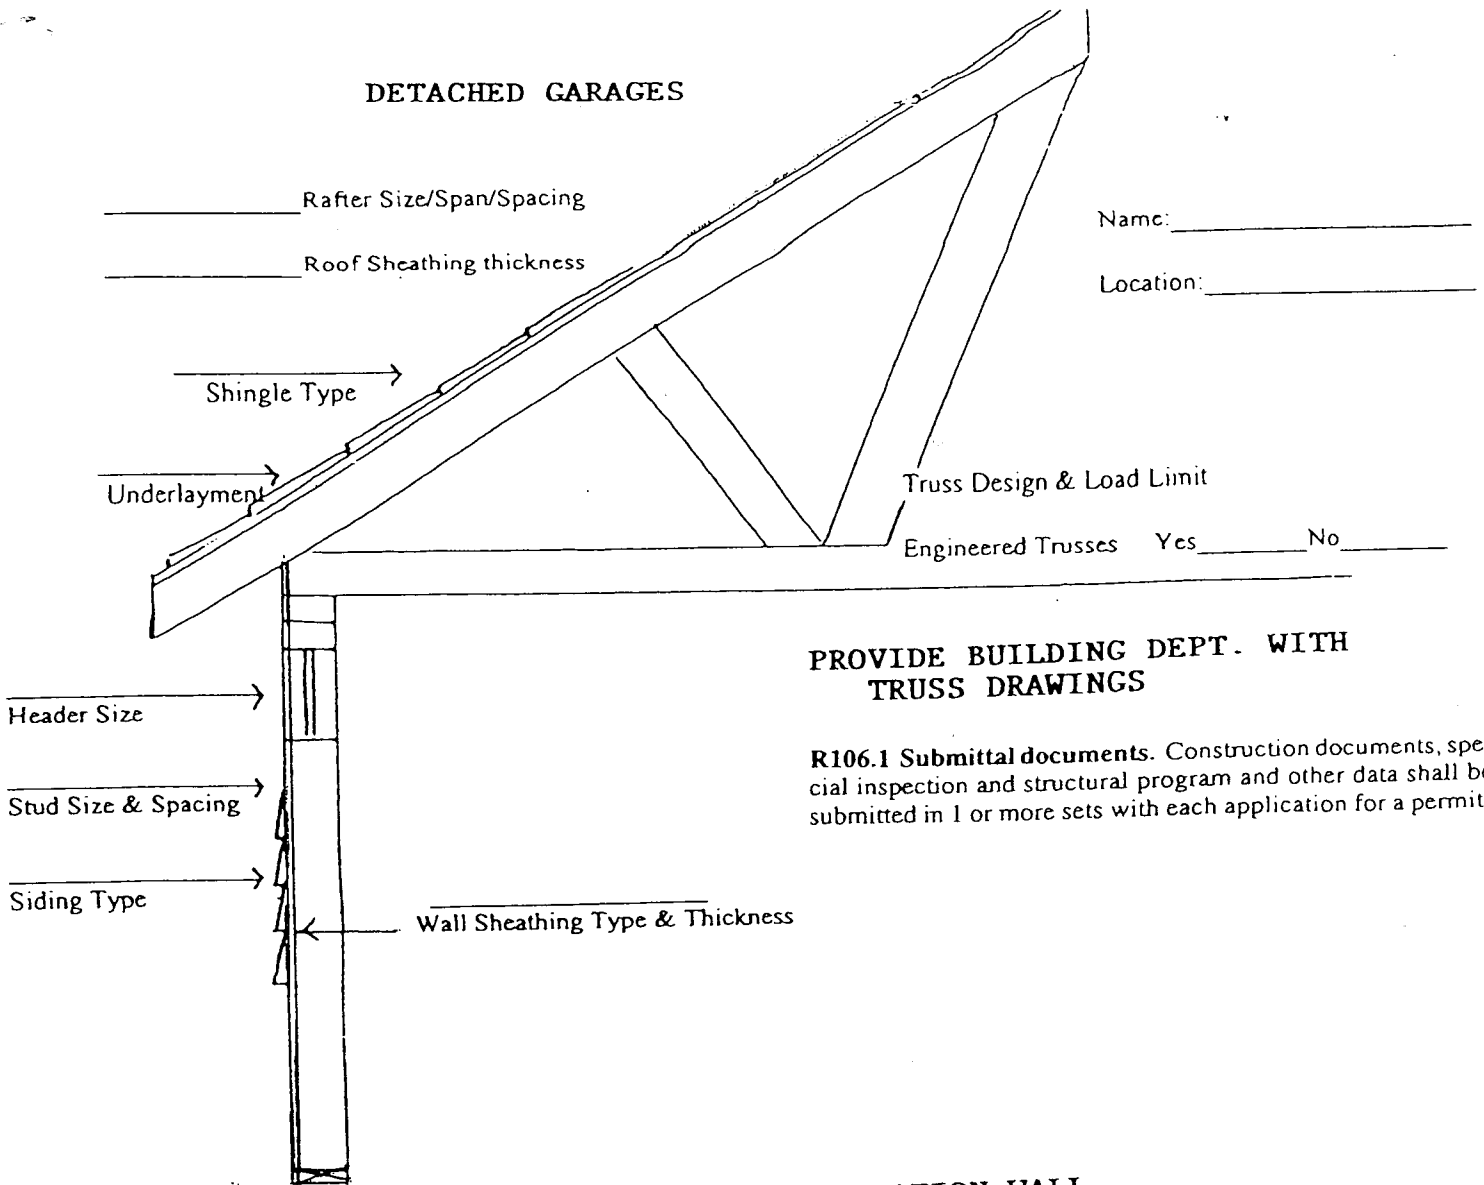

**PROVIDE BUILDING DEPT. WITH TRUSS DRAWINGS**

**R106.1 Submittal documents.** Construction documents, special inspection and structural program and other data shall be submitted in 1 or more sets with each application for a permit.

**DRAW FOOTING AND FOUNDATION WALL. SHOW DIMENSIONS AND FINAL GRADE**

**DRAW FOUR ELEVATIONS OF GARAGE SHOW HEADER LOCATIONS, SIZE AND SPAN**

**R.403.1.6 FOUNDATION ANCHORAGE:** Bolts must be a minimum of ½" and extend a min. of 7" into masonry or concrete. Maximum of 6' on center. A minimum of 2 bolts per plate. One bolt not more than 12" or less than 3½" from the end of each plate.