


DETACHED GARAGES

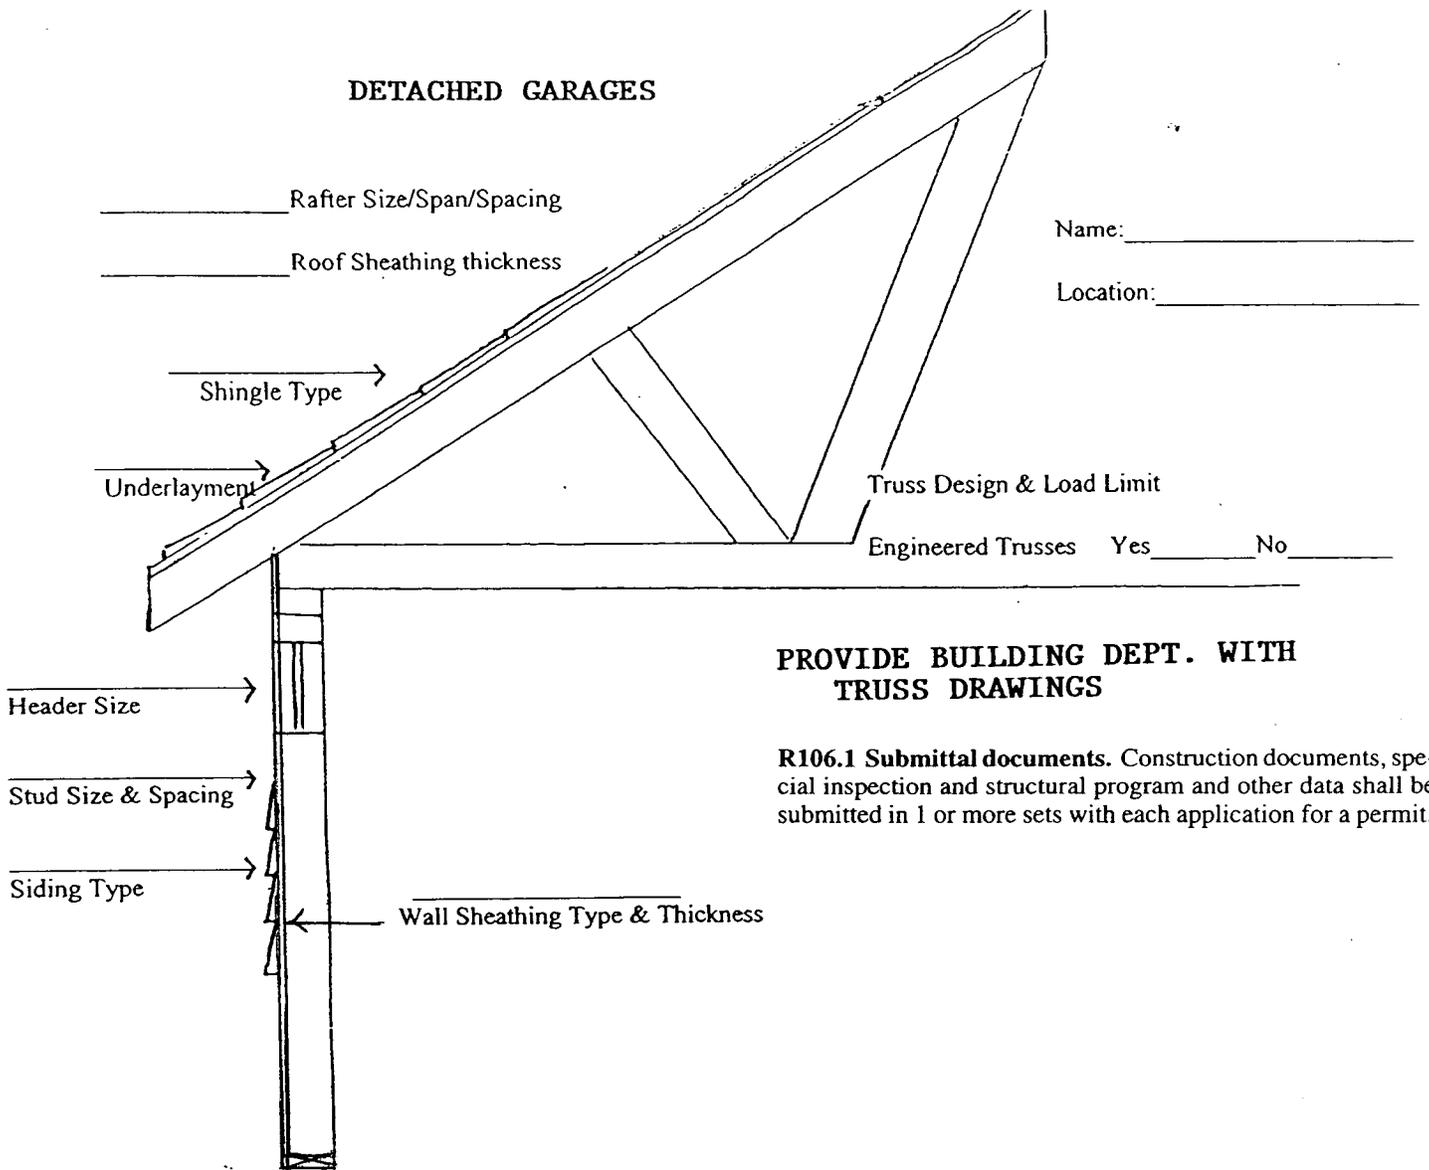

PROVIDE BUILDING DEPT. WITH TRUSS DRAWINGS

R106.1 Submittal documents. Construction documents, special inspection and structural program and other data shall be submitted in 1 or more sets with each application for a permit.


**DRAW FOOTING AND FOUNDATION WALL
SHOW DIMENSIONS AND FINAL GRADE**

**DRAW FOUR ELEVATIONS OF GARAGE
SHOW HEADER LOCATIONS, SIZE AND SPAN**

R.403.1.6 FOUNDATION ANCHORAGE: Bolts must be a minimum of ½" and extend a min. of 7" into masonry or concrete. Maximum of 6' on center. A minimum of 2 bolts per plate. One bolt not more than 12" or less than 3½" from the end of each plate.

Monolithic Slab With Footing and Blocks

Fig. 1

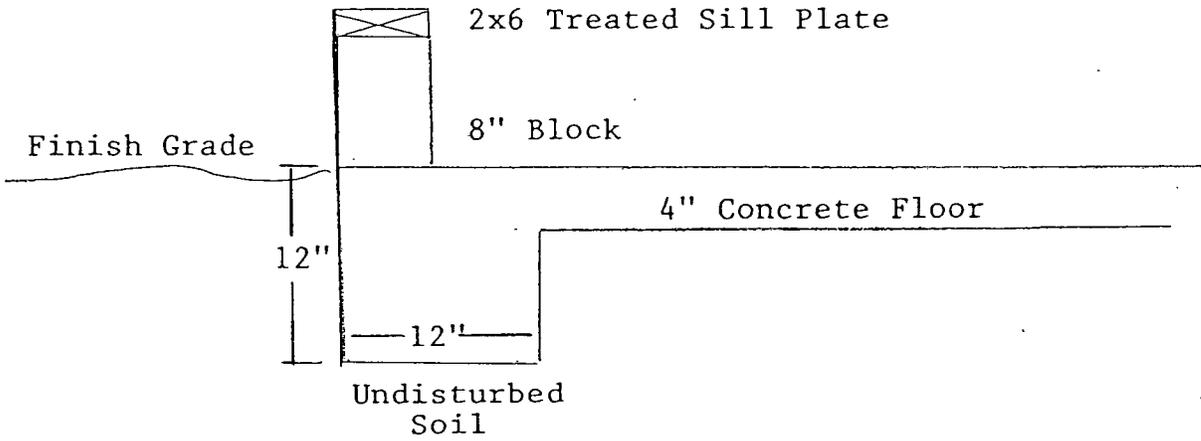

Monolithic Slab With Footing and No Blocks

Fig. 2

