


STICK BUILT HOMES

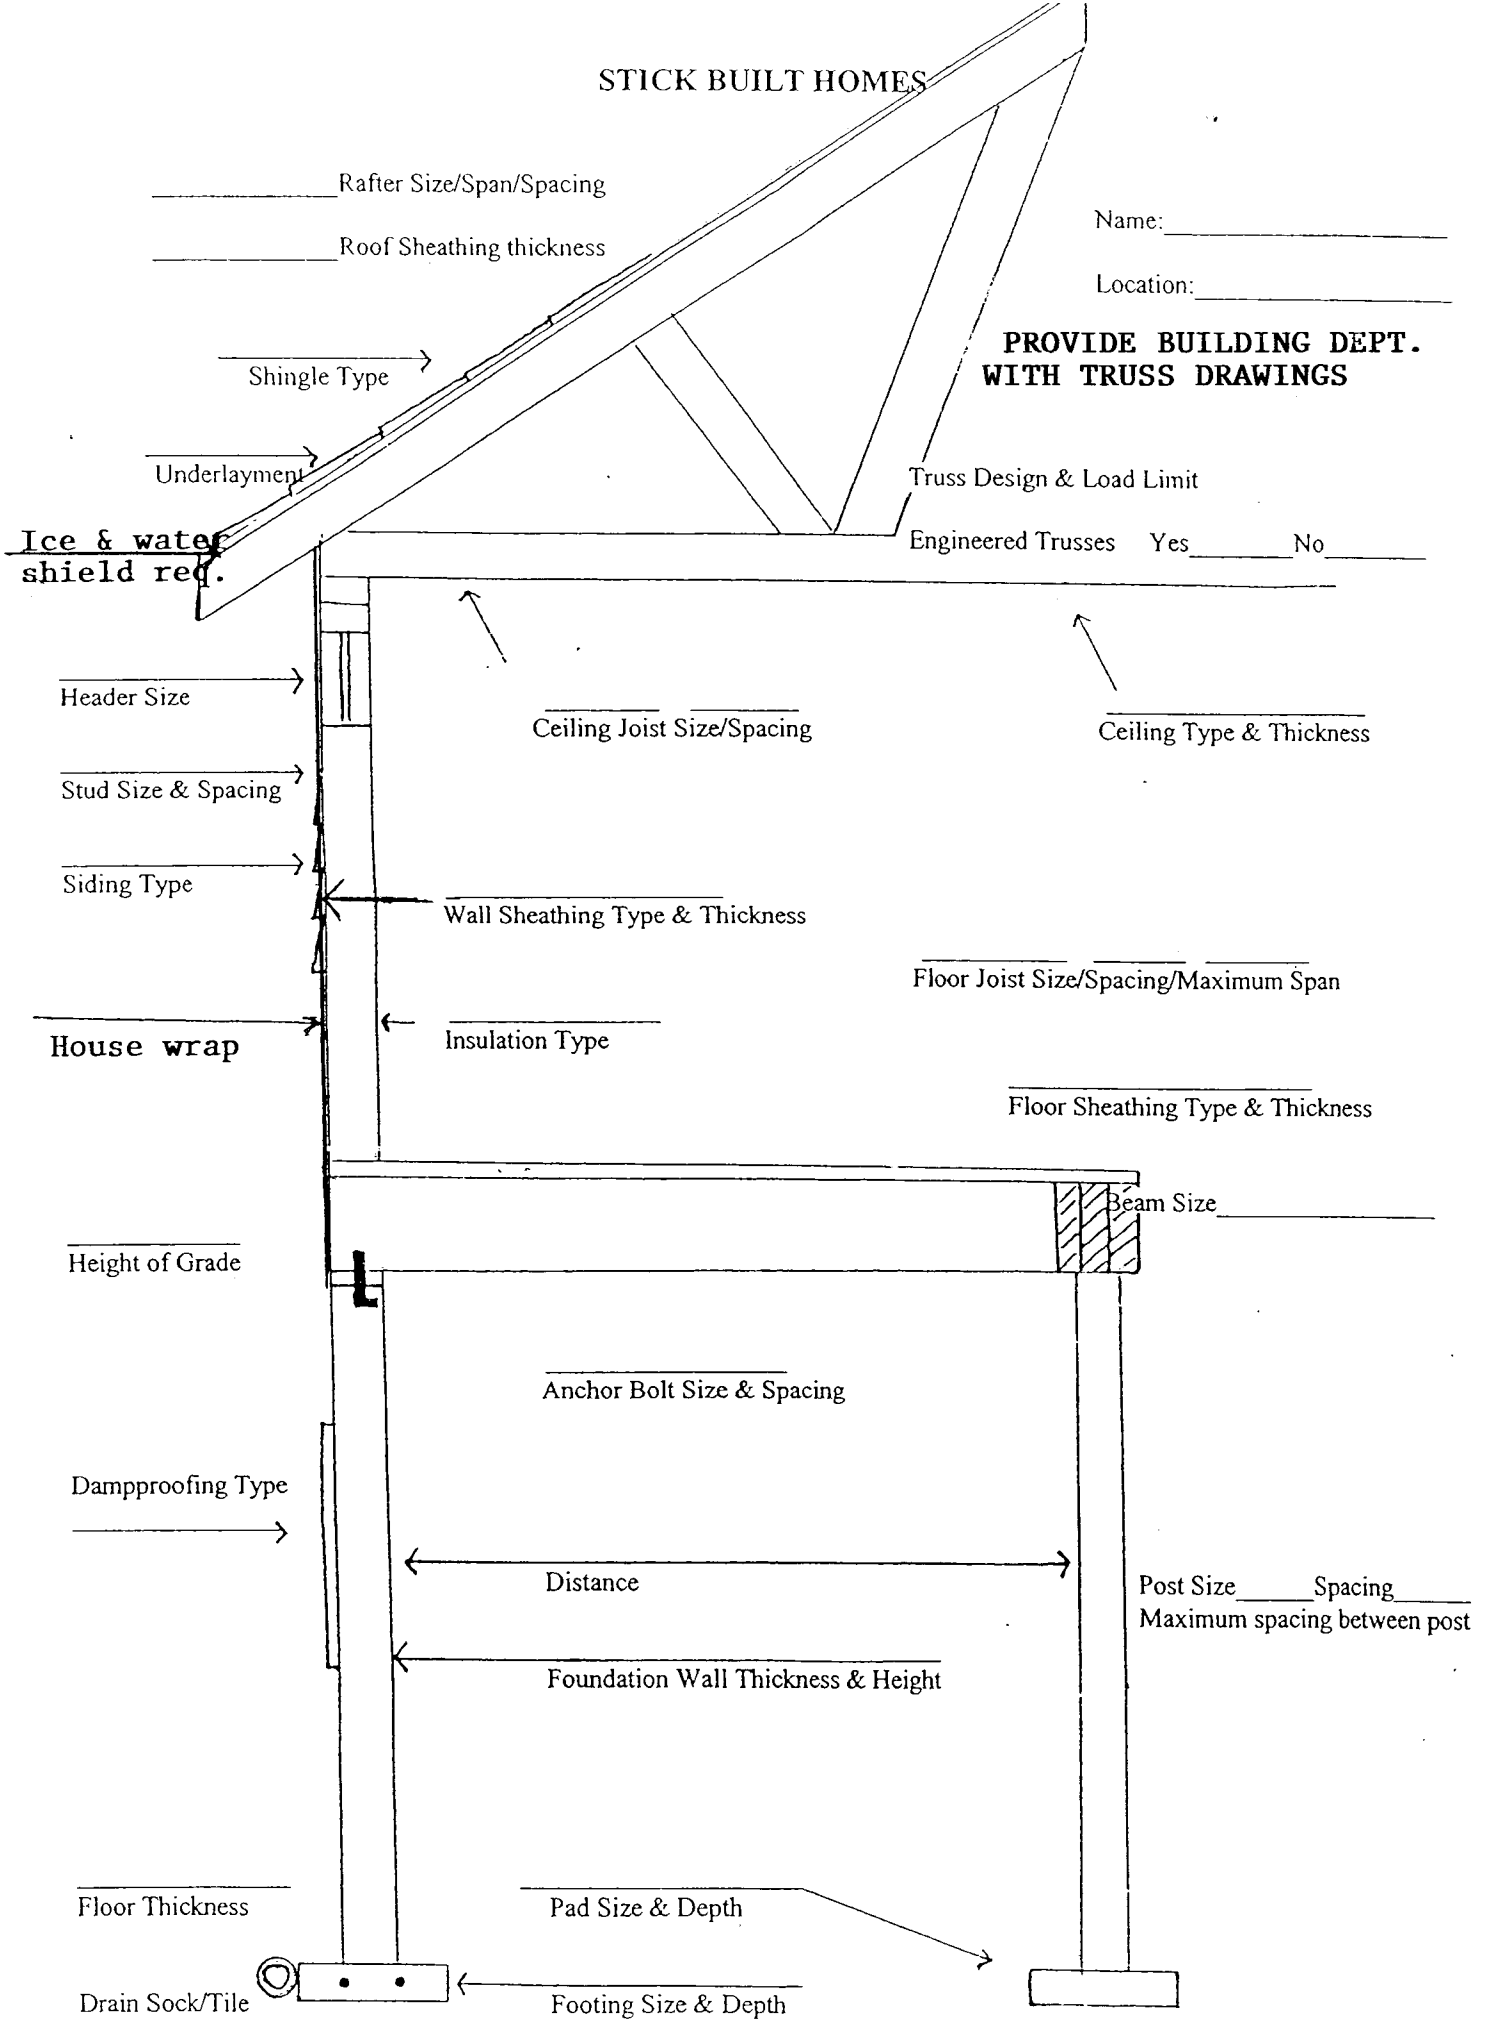

Name: _____

Location: _____

**PROVIDE BUILDING DEPT.
WITH TRUSS DRAWINGS**

Truss Design & Load Limit

Engineered Trusses Yes _____ No _____

Header Size

Stud Size & Spacing

Siding Type

House wrap

Height of Grade

Dampproofing Type

Floor Thickness

Drain Sock/Tile

Ceiling Joist Size/Spacing

Ceiling Type & Thickness

Wall Sheathing Type & Thickness

Insulation Type

Floor Joist Size/Spacing/Maximum Span

Floor Sheathing Type & Thickness

Beam Size _____

Anchor Bolt Size & Spacing

Distance

Foundation Wall Thickness & Height

Pad Size & Depth

Footing Size & Depth

Post Size _____ Spacing _____
Maximum spacing between post