


STICK BUILT HOMES

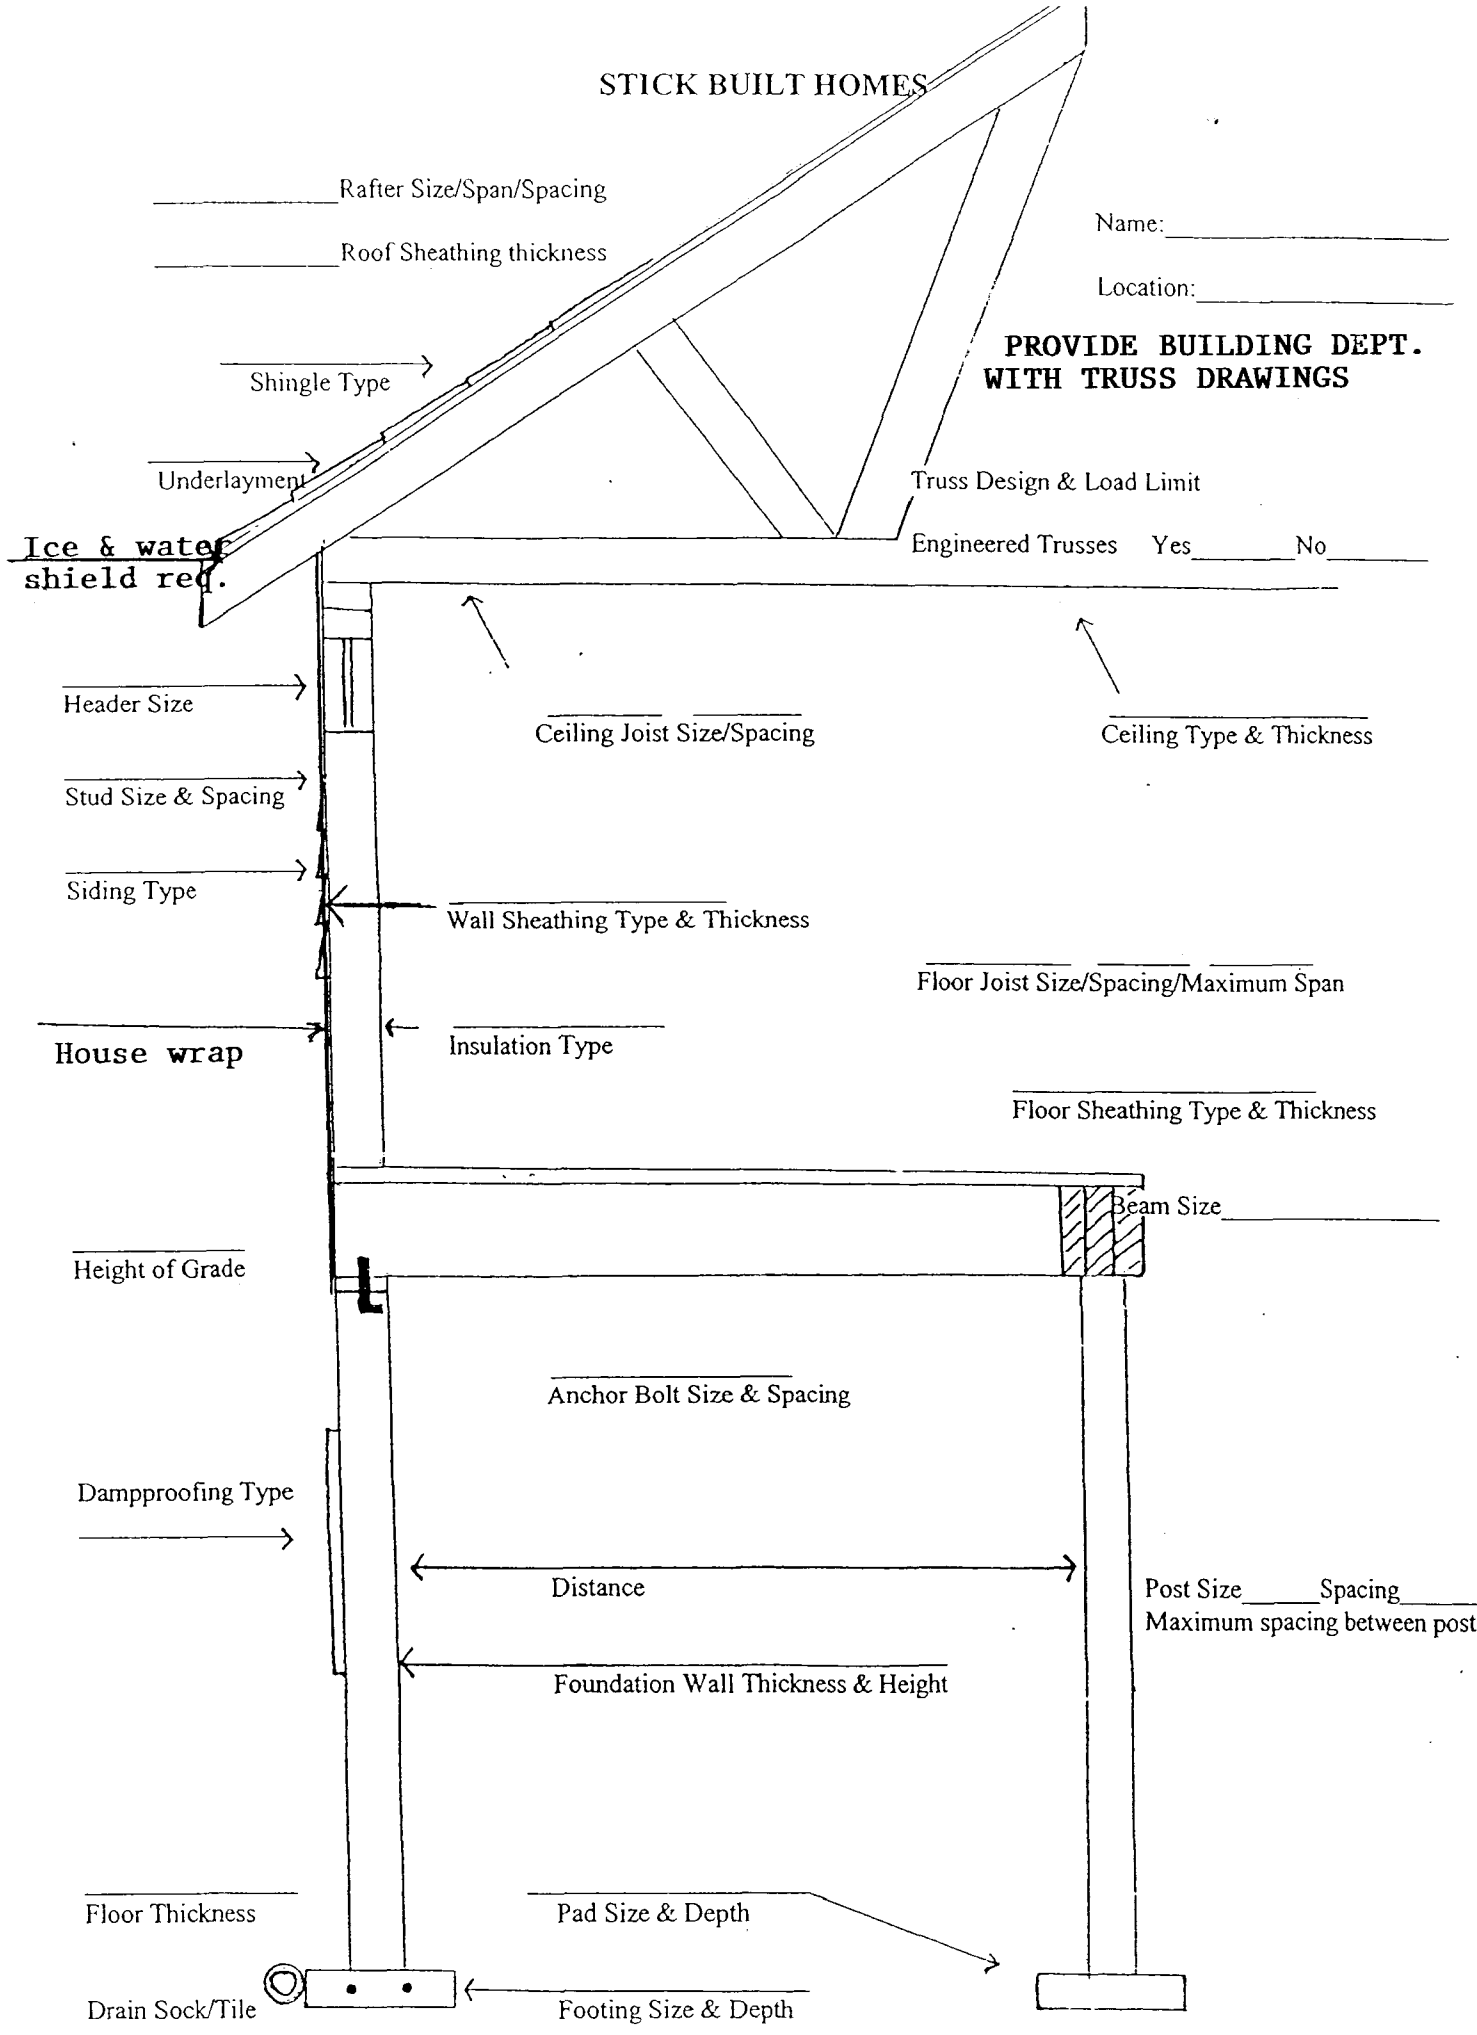

Name: _____

Location: _____

**PROVIDE BUILDING DEPT.
WITH TRUSS DRAWINGS**

Truss Design & Load Limit

Engineered Trusses Yes _____ No _____

**Ice & water
shield req.**

Header Size

Ceiling Joist Size/Spacing

Ceiling Type & Thickness

Stud Size & Spacing

Siding Type

Wall Sheathing Type & Thickness

Floor Joist Size/Spacing/Maximum Span

House wrap

Insulation Type

Floor Sheathing Type & Thickness

Beam Size _____

Height of Grade

Anchor Bolt Size & Spacing

Dampproofing Type

Distance

Post Size _____ Spacing _____
Maximum spacing between post

Foundation Wall Thickness & Height

Floor Thickness

Pad Size & Depth

Drain Sock/Tile

Footing Size & Depth