

LEGEND

COUNTY LINE	-----
CORPORATE LIMITS	-----
STATE TRUNKLINE	=====
COUNTY PRIMARY	-----
COUNTY LOCAL	-----
ADJACENT COUNTY	
CITY OR VILLAGE STREET	-----


TOTAL FEET ~~1229~~ EQUALS ~~2.52~~ MILES

I HEREBY CERTIFY THAT THE ROADS SHOWN HEREON BY SYMBOL OR IN GREEN AS LOCAL ROADS ARE IN USE AND ARE UNDER THE JURISDICTION OF THE COUNTY ROAD COMMISSION.

CHAIRMAN _____ DATE 1988



TOWNSHIP SELMA
SECTION 8 T. 22 N R. 10 W
COUNTY WEXFORD

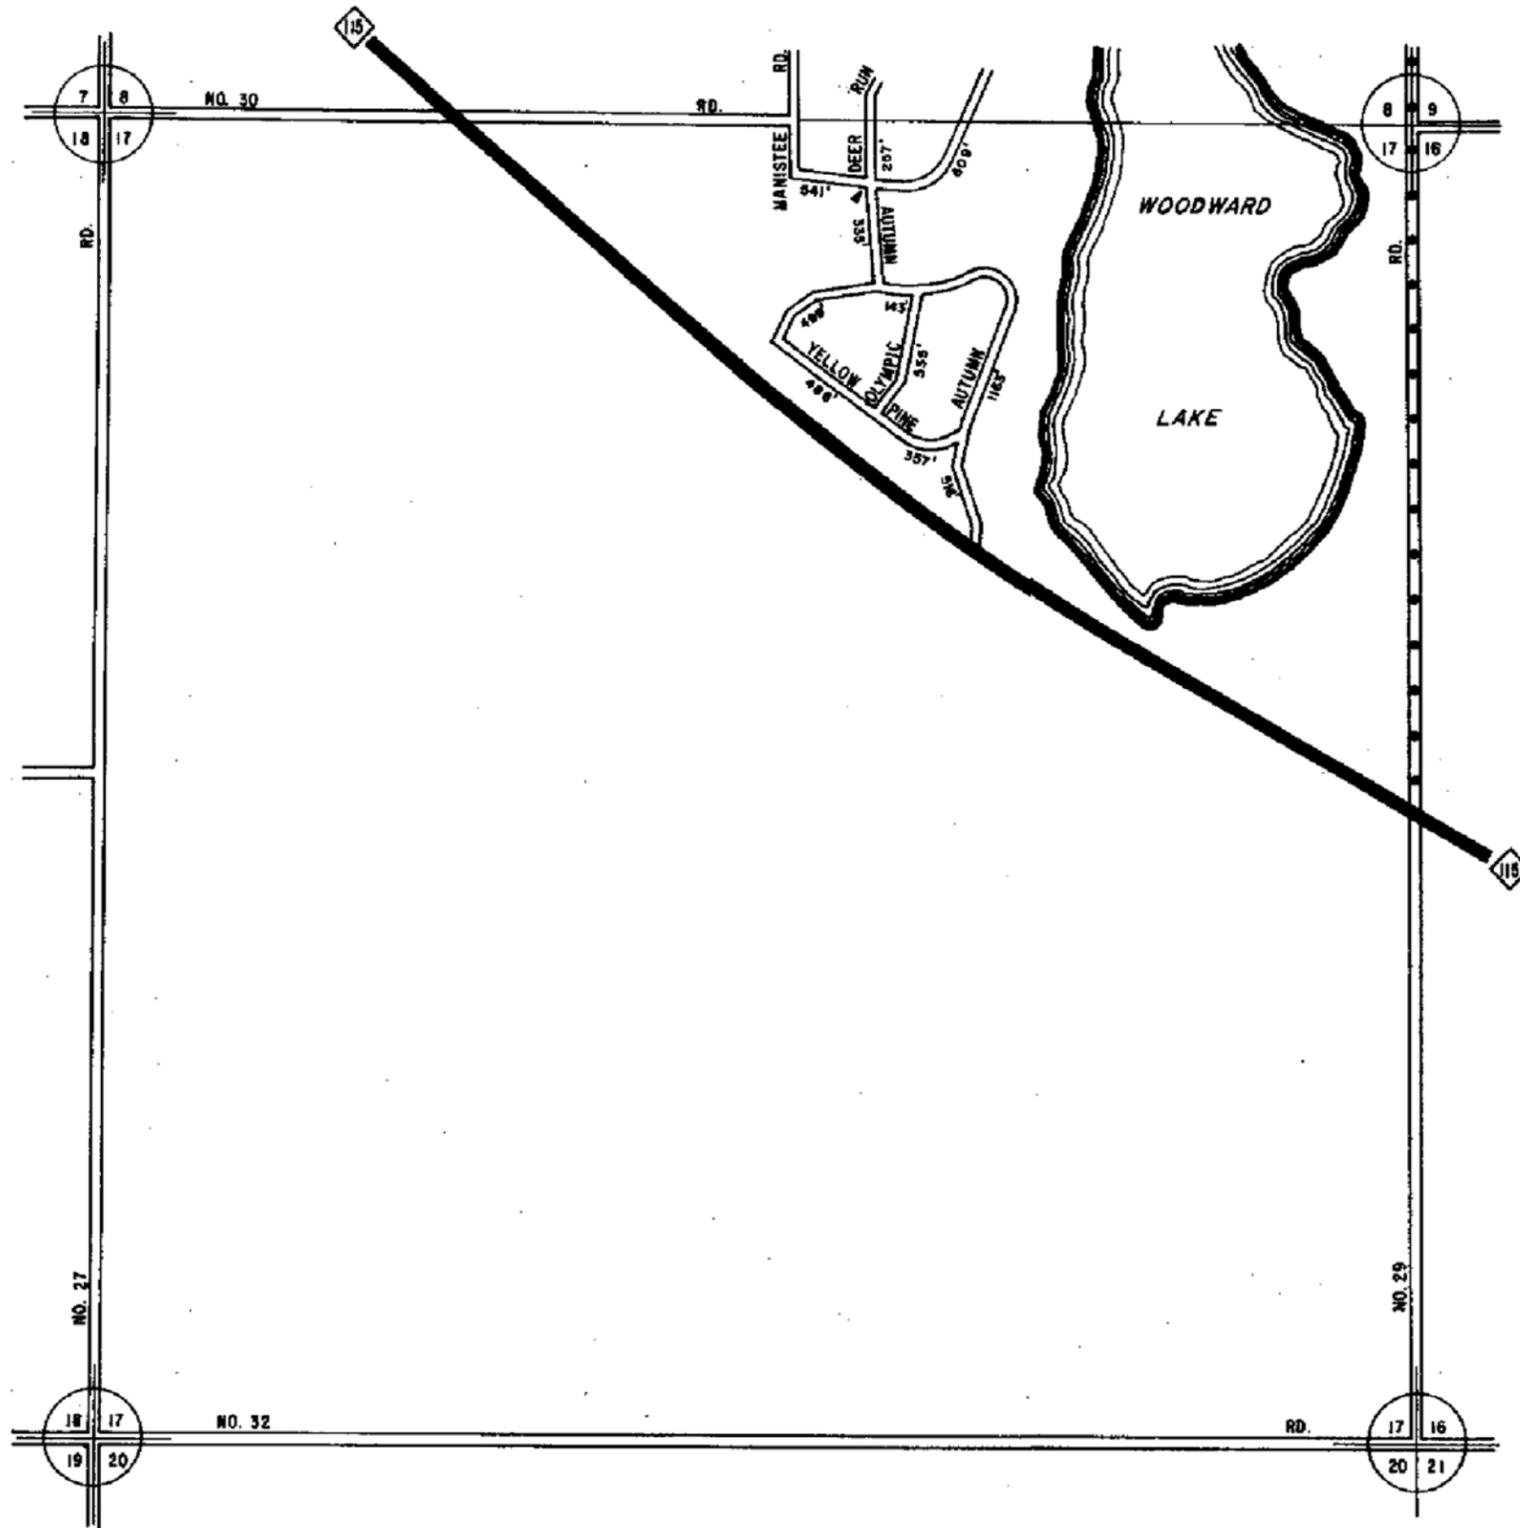


LEGEND

COUNTY LINE	----
CORPORATE LIMITS	----
STATE TRUNKLINE	=====
COUNTY PRIMARY	-----
COUNTY LOCAL	-----
ADJACENT COUNTY	
CITY OR VILLAGE	-----
STREET	-----


TOTAL FEET 5441 EQUALS 103 MILES

I HEREBY CERTIFY THAT THE ROADS SHOWN HEREON BY SYMBOL OR IN GREEN AS LOCAL ROADS ARE IN USE AND ARE UNDER THE JURISDICTION OF THE COUNTY ROAD COMMISSION.

CHAIRMAN _____ DATE 1998

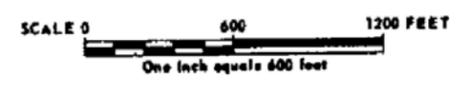

TOWNSHIP SELMA
 SECTION 17 T. 22 N R. 10 W
 COUNTY WEXFORD

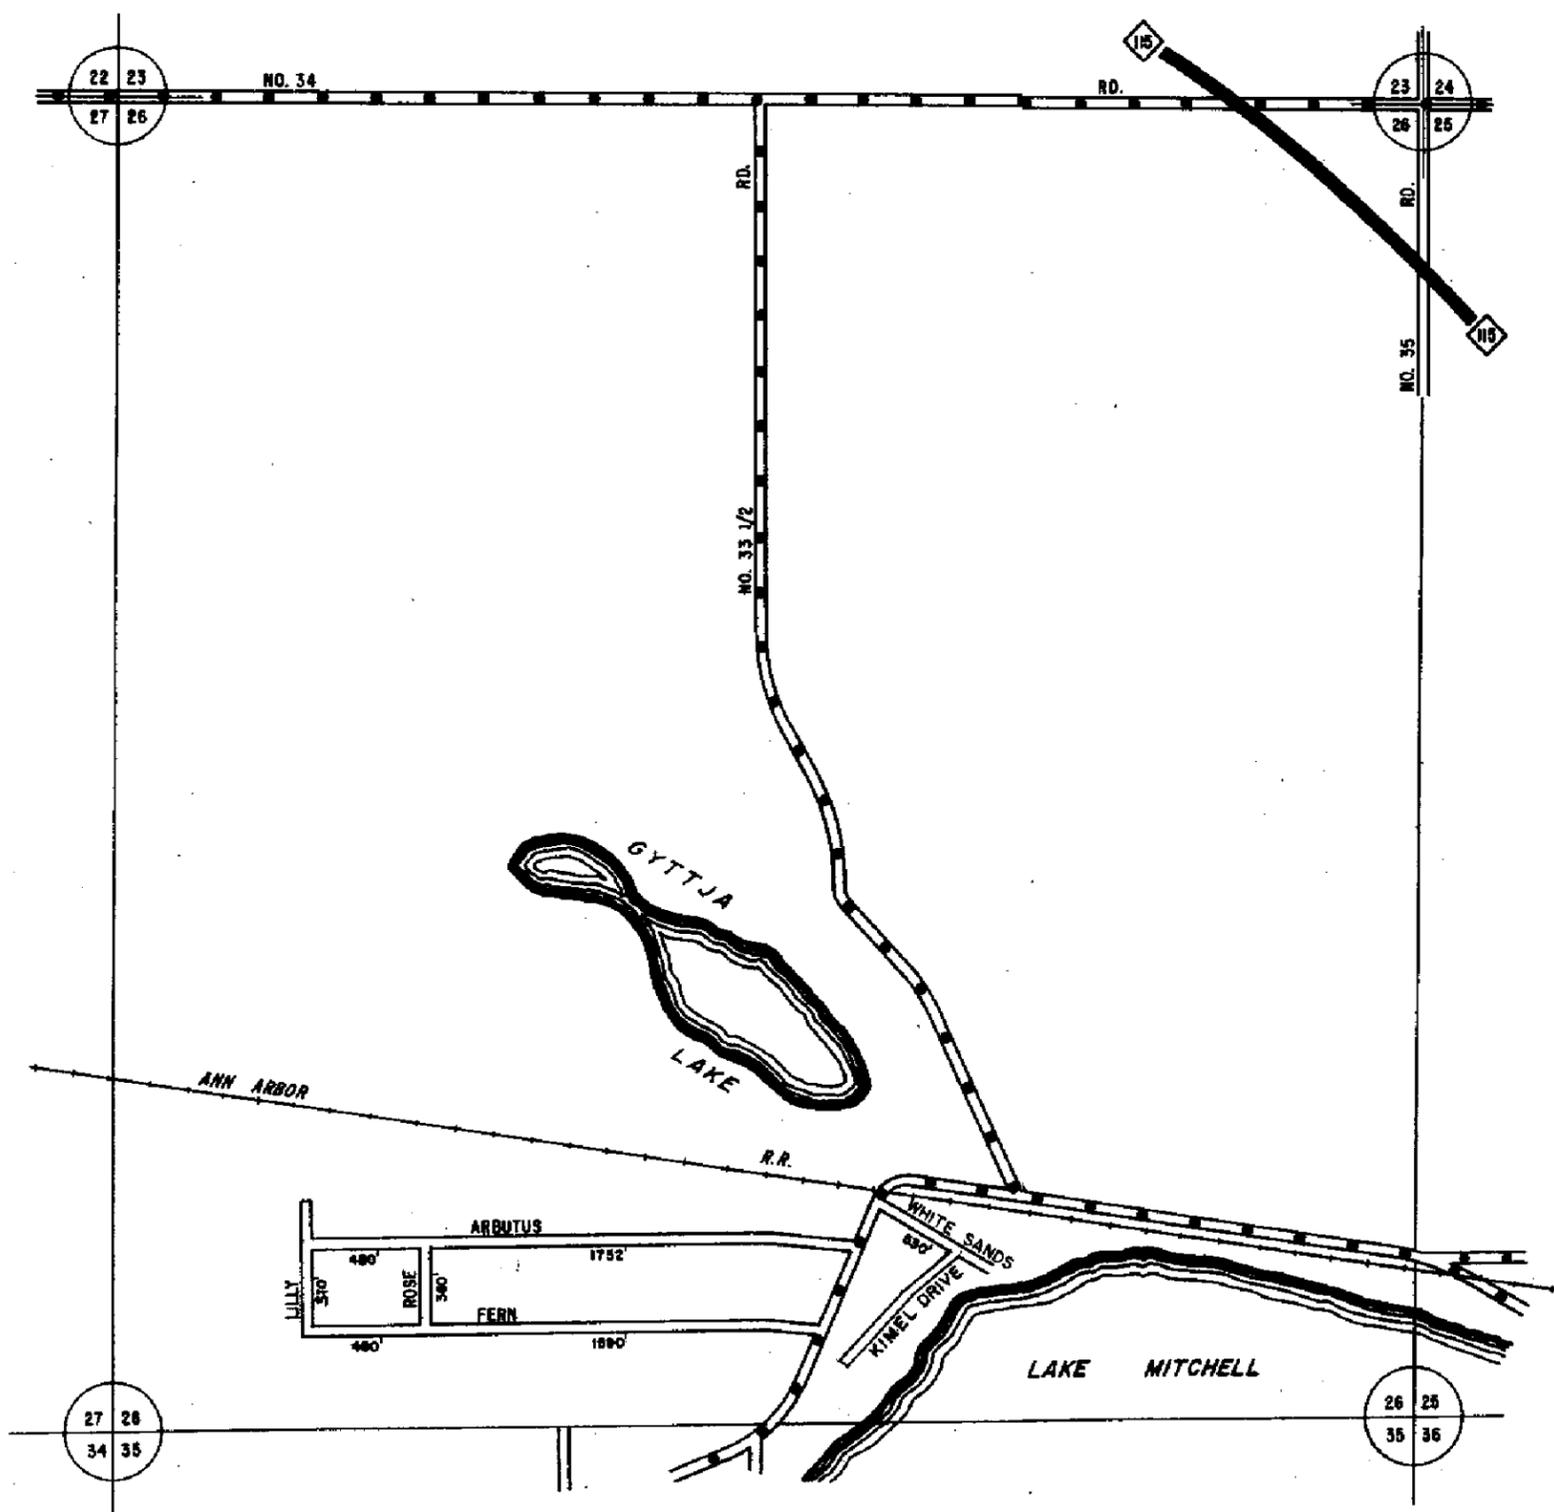


LEGEND

COUNTY LINE	-----
CORPORATE LIMITS	-----
STATE TRUNKLINE	=====
COUNTY PRIMARY	=====
COUNTY LOCAL	=====
ADJACENT COUNTY	
CITY OR VILLAGE	
STREET	-----


TOTAL FEET 6345 EQUALS 1.20 MILES

I HEREBY CERTIFY THAT THE ROADS SHOWN HEREON BY SYMBOL OR IN GREEN AS LOCAL ROADS ARE IN USE AND ARE UNDER THE JURISDICTION OF THE COUNTY ROAD COMMISSION.

CHAIRMAN _____ DATE 1960
REV. (1996)

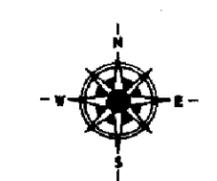

TOWNSHIP SELMA
SECTION 26 T. 22 N R. 10 W
COUNTY WEXFORD

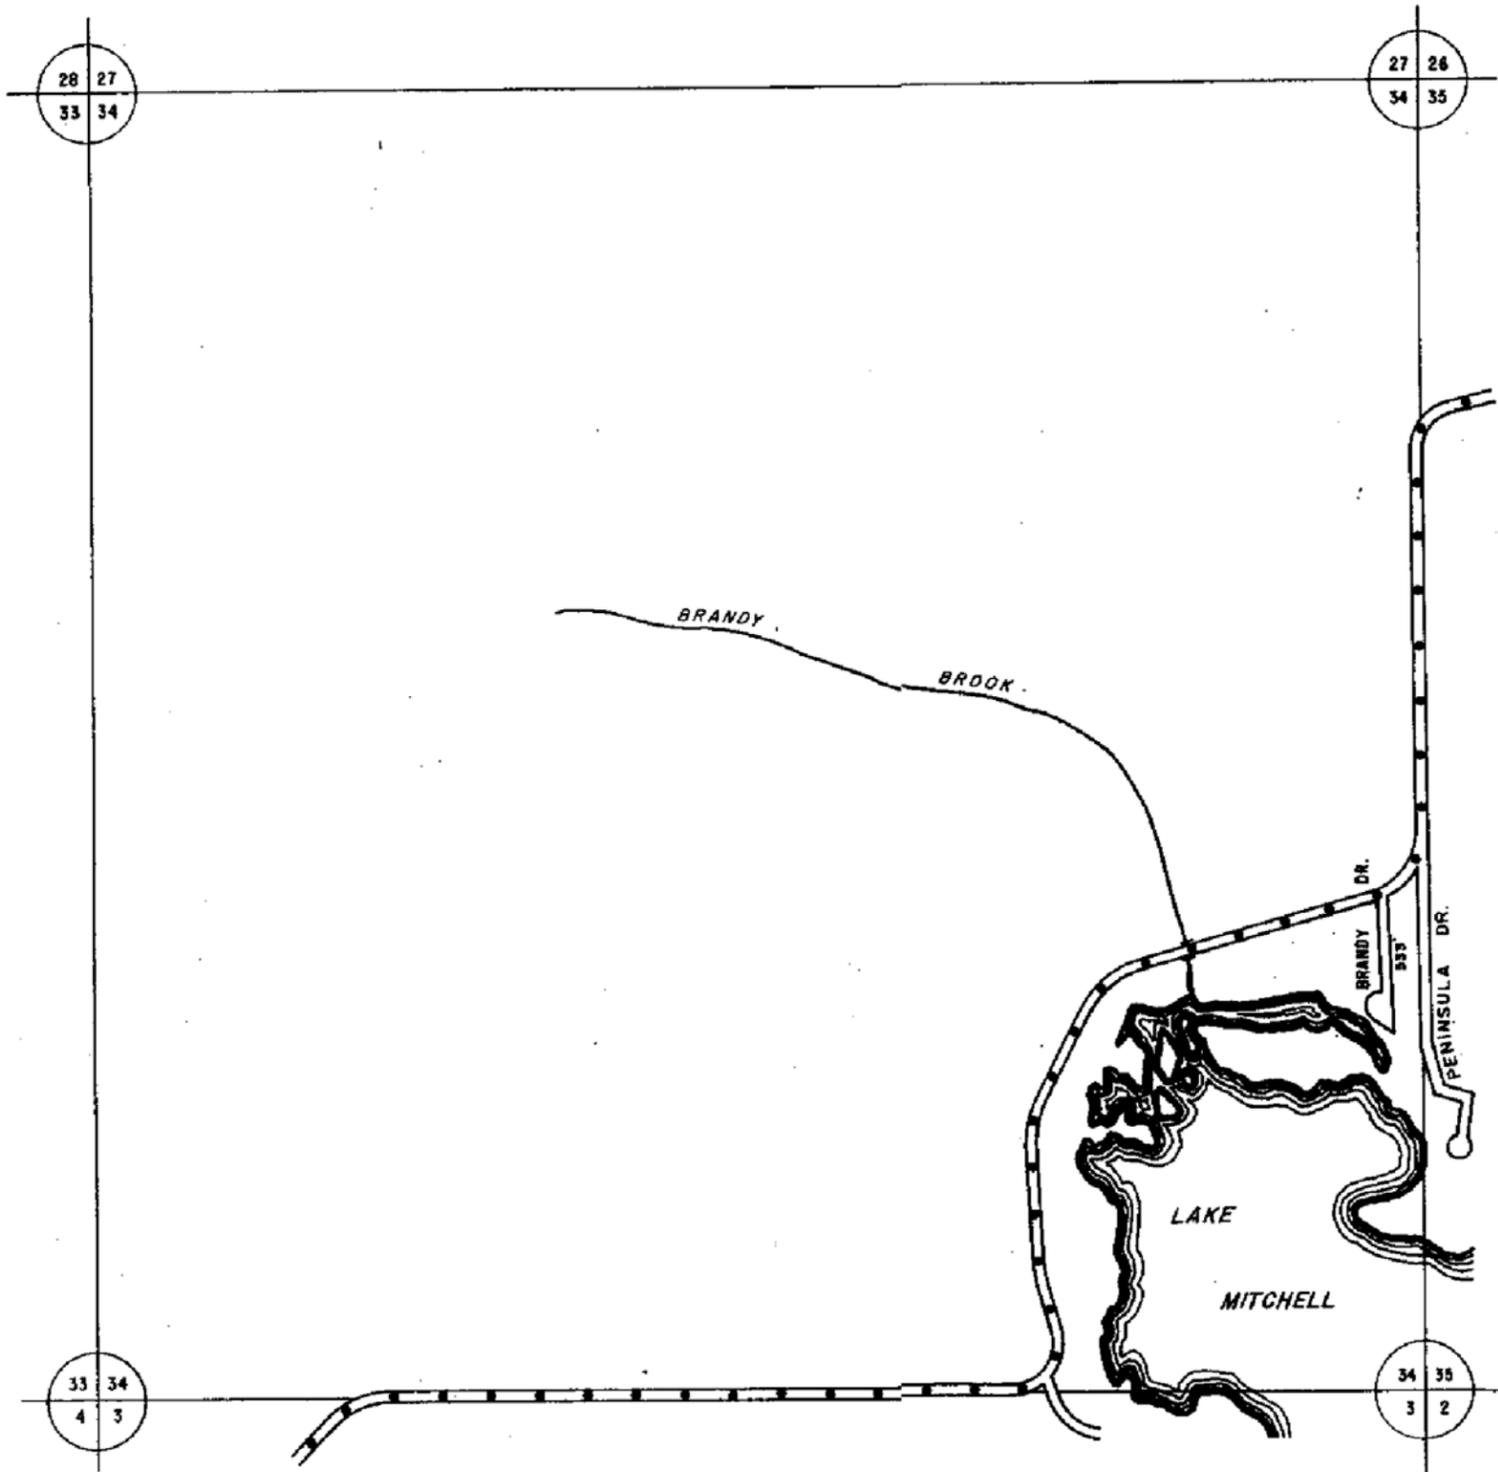

LEGEND

COUNTY LINE

CORPORATE LIMITS

STATE TRUNKLINE

COUNTY PRIMARY

COUNTY LOCAL


ADJACENT COUNTY

CITY OR VILLAGE STREET

TOTAL FEET 533' EQUALS 0.10 MILES

I HEREBY CERTIFY THAT THE ROADS SHOWN HEREON BY SYMBOL OR IN GREEN AS LOCAL ROADS ARE IN USE AND ARE UNDER THE JURISDICTION OF THE COUNTY ROAD COMMISSION.


CHAIRMAN _____ DATE 1998

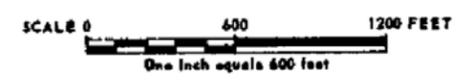

TOWNSHIP SELMA

SECTION 34 T. 22 N R. 10 W

COUNTY WEXFORD

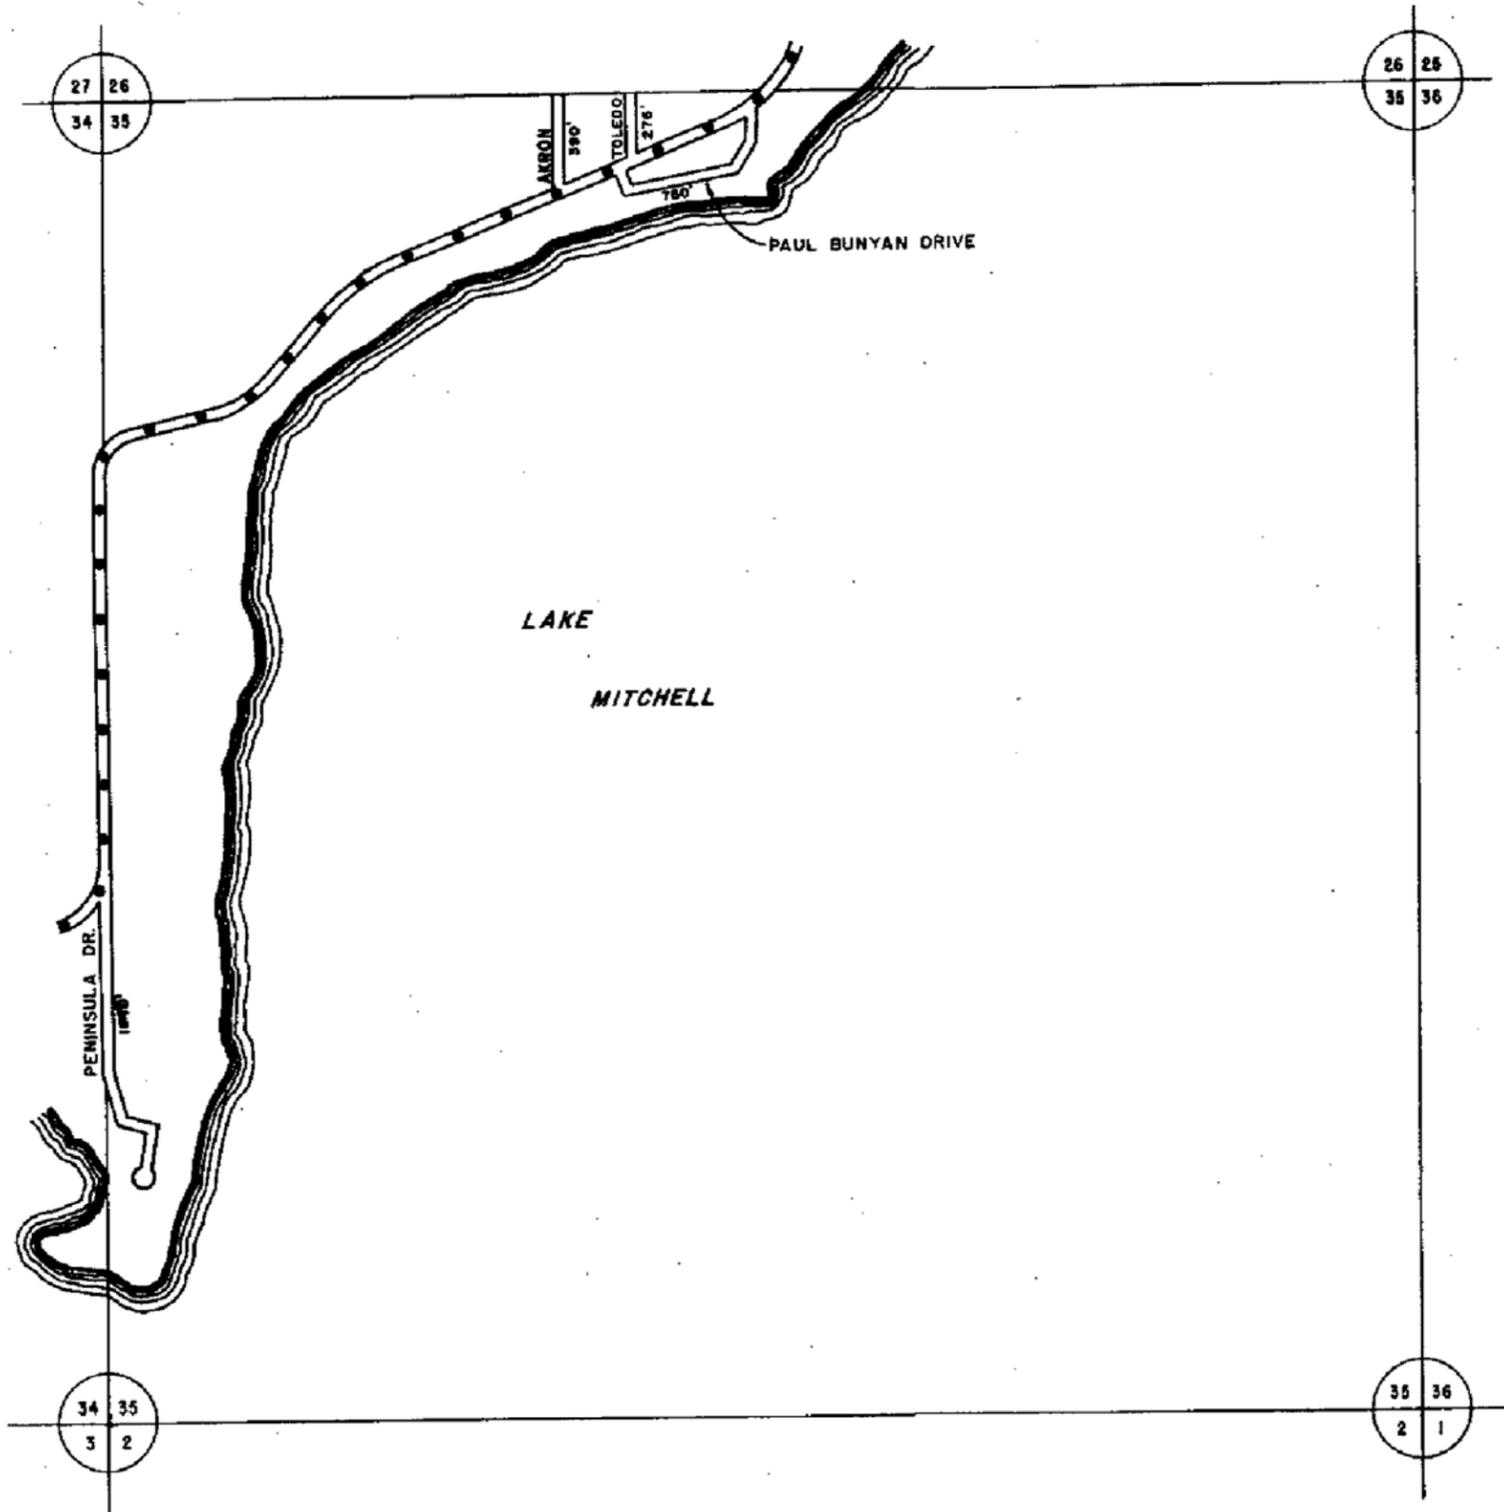

LEGEND

COUNTY LINE	—————
CORPORATE LIMITS	-----
STATE TRUNKLINE	—————
COUNTY PRIMARY	—————
COUNTY LOCAL	—————
ADJACENT COUNTY	
CITY OR VILLAGE STREET	—————


TOTAL FEET 3086 EQUALS 0.58 MILES

I HEREBY CERTIFY THAT THE ROADS SHOWN HEREON BY SYMBOL OR IN GREEN AS LOCAL ROADS ARE IN USE AND ARE UNDER THE JURISDICTION OF THE COUNTY ROAD COMMISSION.

CHAIRMAN _____ DATE 1/18
Rev. (1980)



TOWNSHIP SELMA
SECTION 35 T. 22 N R. 10 W
COUNTY WEXFORD

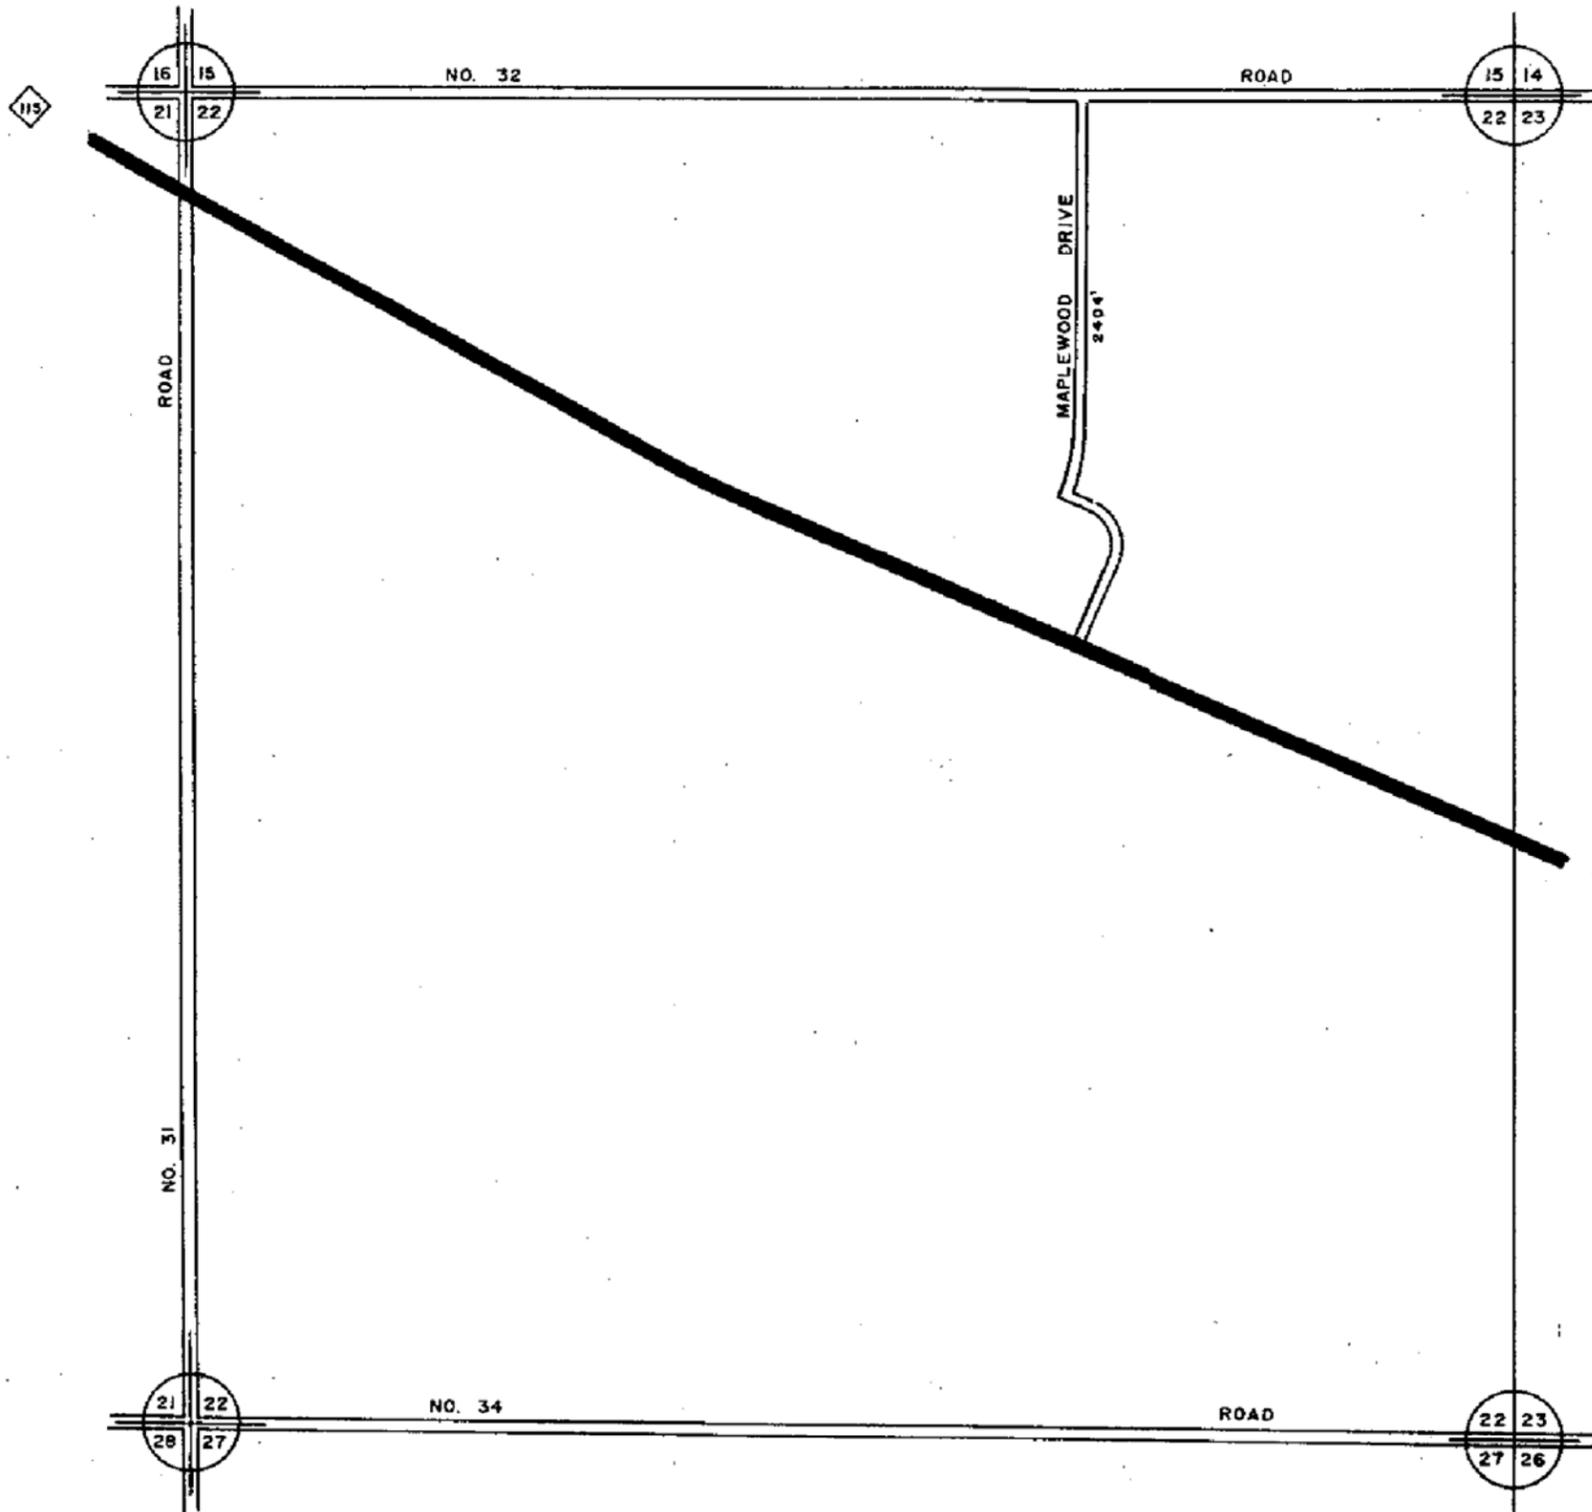

LEGEND

COUNTY LINE	-----
CORPORATE LIMITS	-----
STATE TRUNKLINE	=====
COUNTY PRIMARY	-----
COUNTY LOCAL	-----
ADJACENT COUNTY	
CITY OR VILLAGE STREET	-----

TOTAL FEET 2404 EQUALS 0.46 MILES


I HEREBY CERTIFY THAT THE ROADS SHOWN HEREON BY SYMBOL OR IN GREEN AS LOCAL ROADS ARE IN USE AND ARE UNDER THE JURISDICTION OF THE COUNTY ROAD COMMISSION.

CHAIRMAN _____ DATE 1918



SCALE 0 600 1200 FEET
One inch equals 600 feet

TOWNSHIP SELMA
SECTION 22 T. 22 N R. 10 W
COUNTY WEXFORD

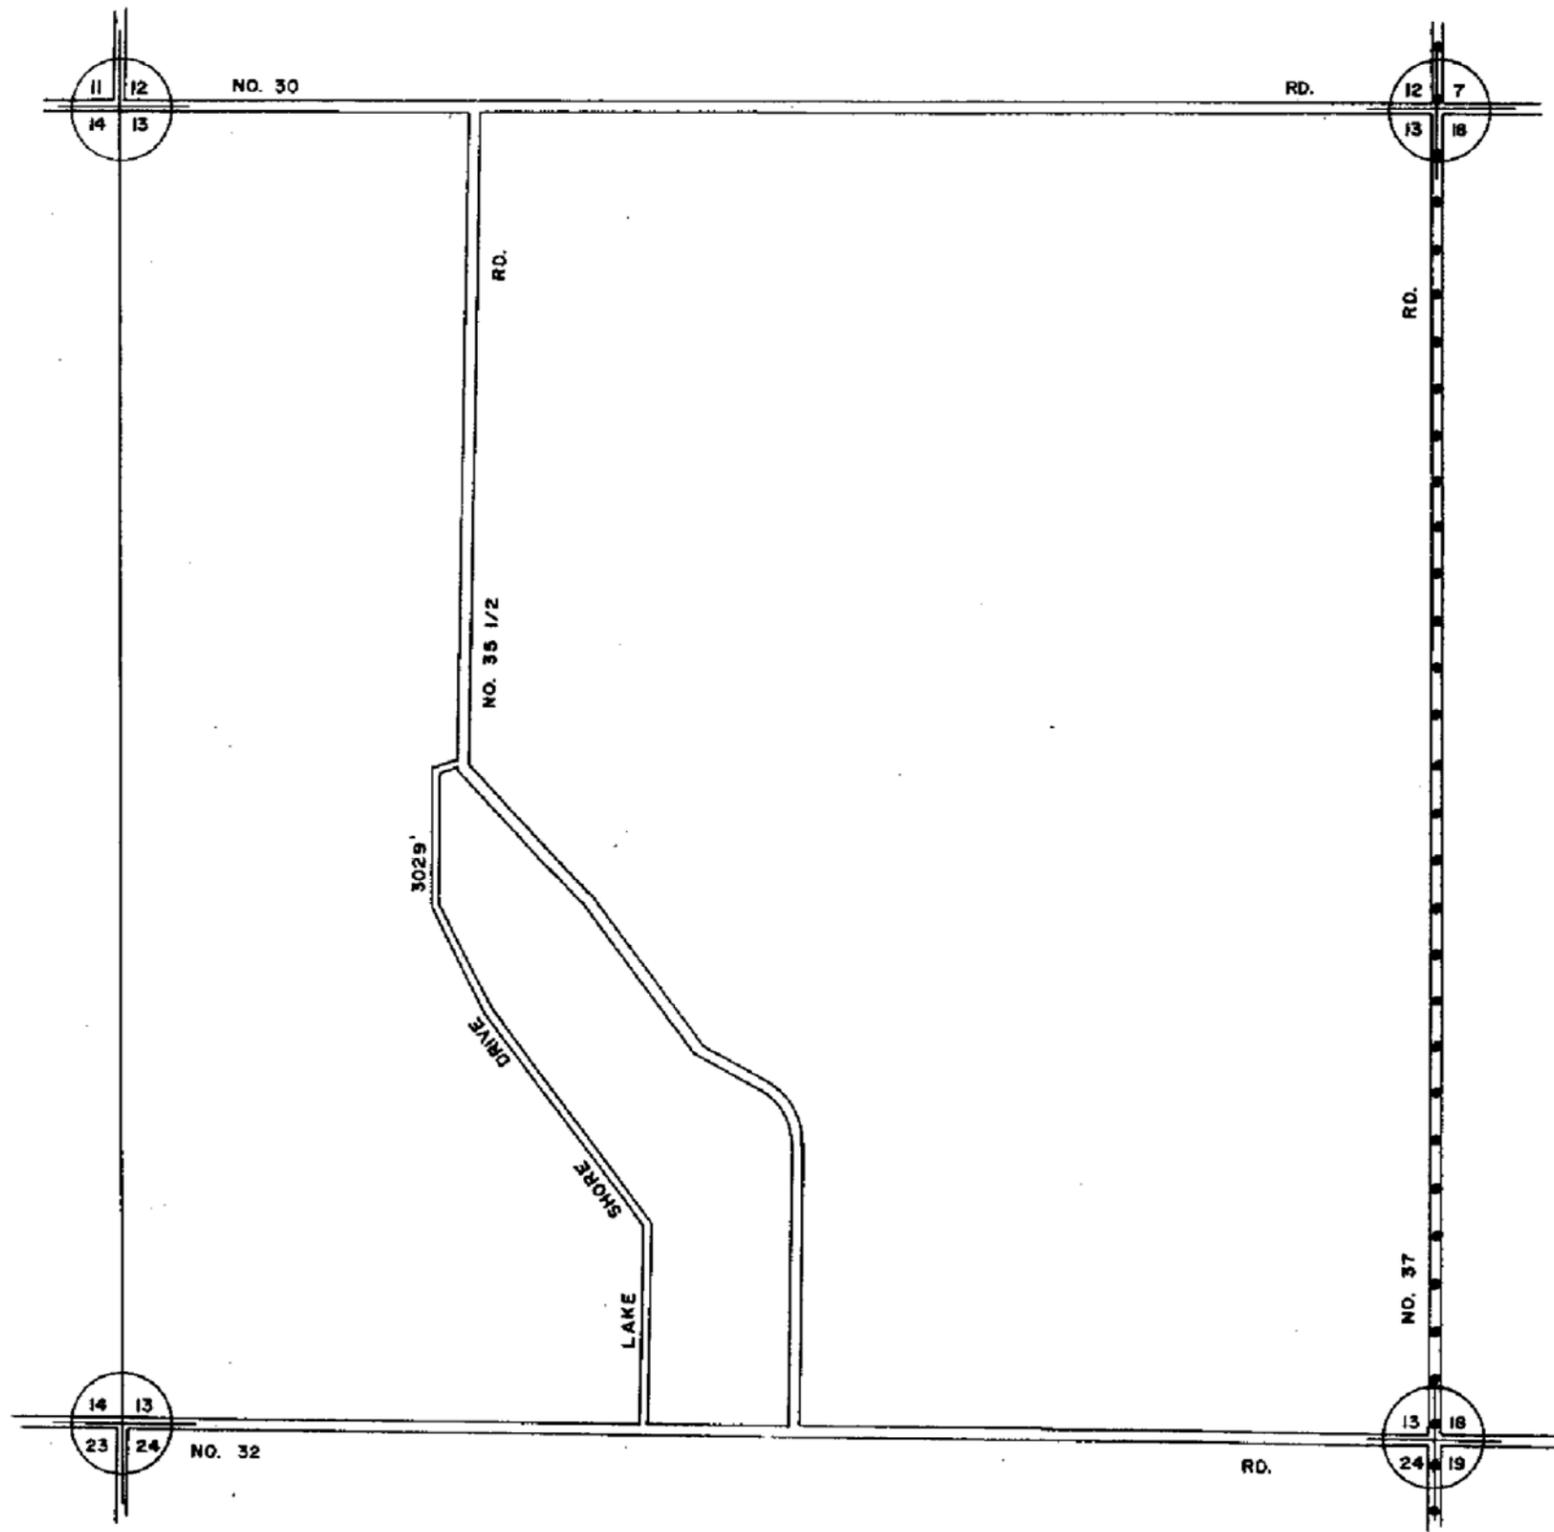


LEGEND

COUNTY LINE	-----
CORPORATE LIMITS	-----
STATE TRUNKLINE	-----
COUNTY PRIMARY	-----
COUNTY LOCAL	-----
ADJACENT COUNTY	-----
CITY OR VILLAGE STREET	-----

TOTAL FEET 3029' EQUALS 0.57 MILES

I HEREBY CERTIFY THAT THE ROADS SHOWN HEREON BY SYMBOL OR IN GREEN AS LOCAL ROADS ARE IN USE AND ARE UNDER THE JURISDICTION OF THE COUNTY ROAD COMMISSION.

CHAIRMAN _____ DATE 1996

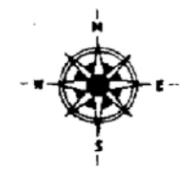

SCALE 0 400 1200 FEET
One inch equals 600 feet

TOWNSHIP SELMA
SECTION 13 T. 22 N R. 10 W
COUNTY WEXFORD

URBAN AREA CERTIFICATION

LEGEND

COUNTY LINE	—————
CORPORATE LIMITS	- - - - -
STATE TRUNKLINE	—————
COUNTY PRIMARY	—————
COUNTY LOCAL	—————
AJACENT COUNTY	
CITY OR VILLAGE STREET	—————
URBAN BOUNDARY	=====


PRIMARY ROAD SYSTEM IS 3.86 MILES

LOCAL ROAD SYSTEM IS 1.78 MILES

I HEREBY CERTIFY THAT THE ROADS SHOWN HEREON BY SYMBOL OR IN RED AS PRIMARY ROADS AND THOSE SHOWN HEREON BY SYMBOL OR IN GREEN AS LOCAL ROADS ARE IN USE AND ARE UNDER THE JURISDICTION OF THE COUNTY ROAD COMMISSION


CHAIRMAN	DATE
Revised	3-10-2004


SCALE: 1 INCH = 1,200 FEET

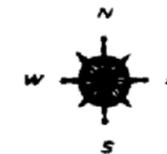

SELMA TOWNSHIP, T22N-R10W

SHEET NUMBER 7H

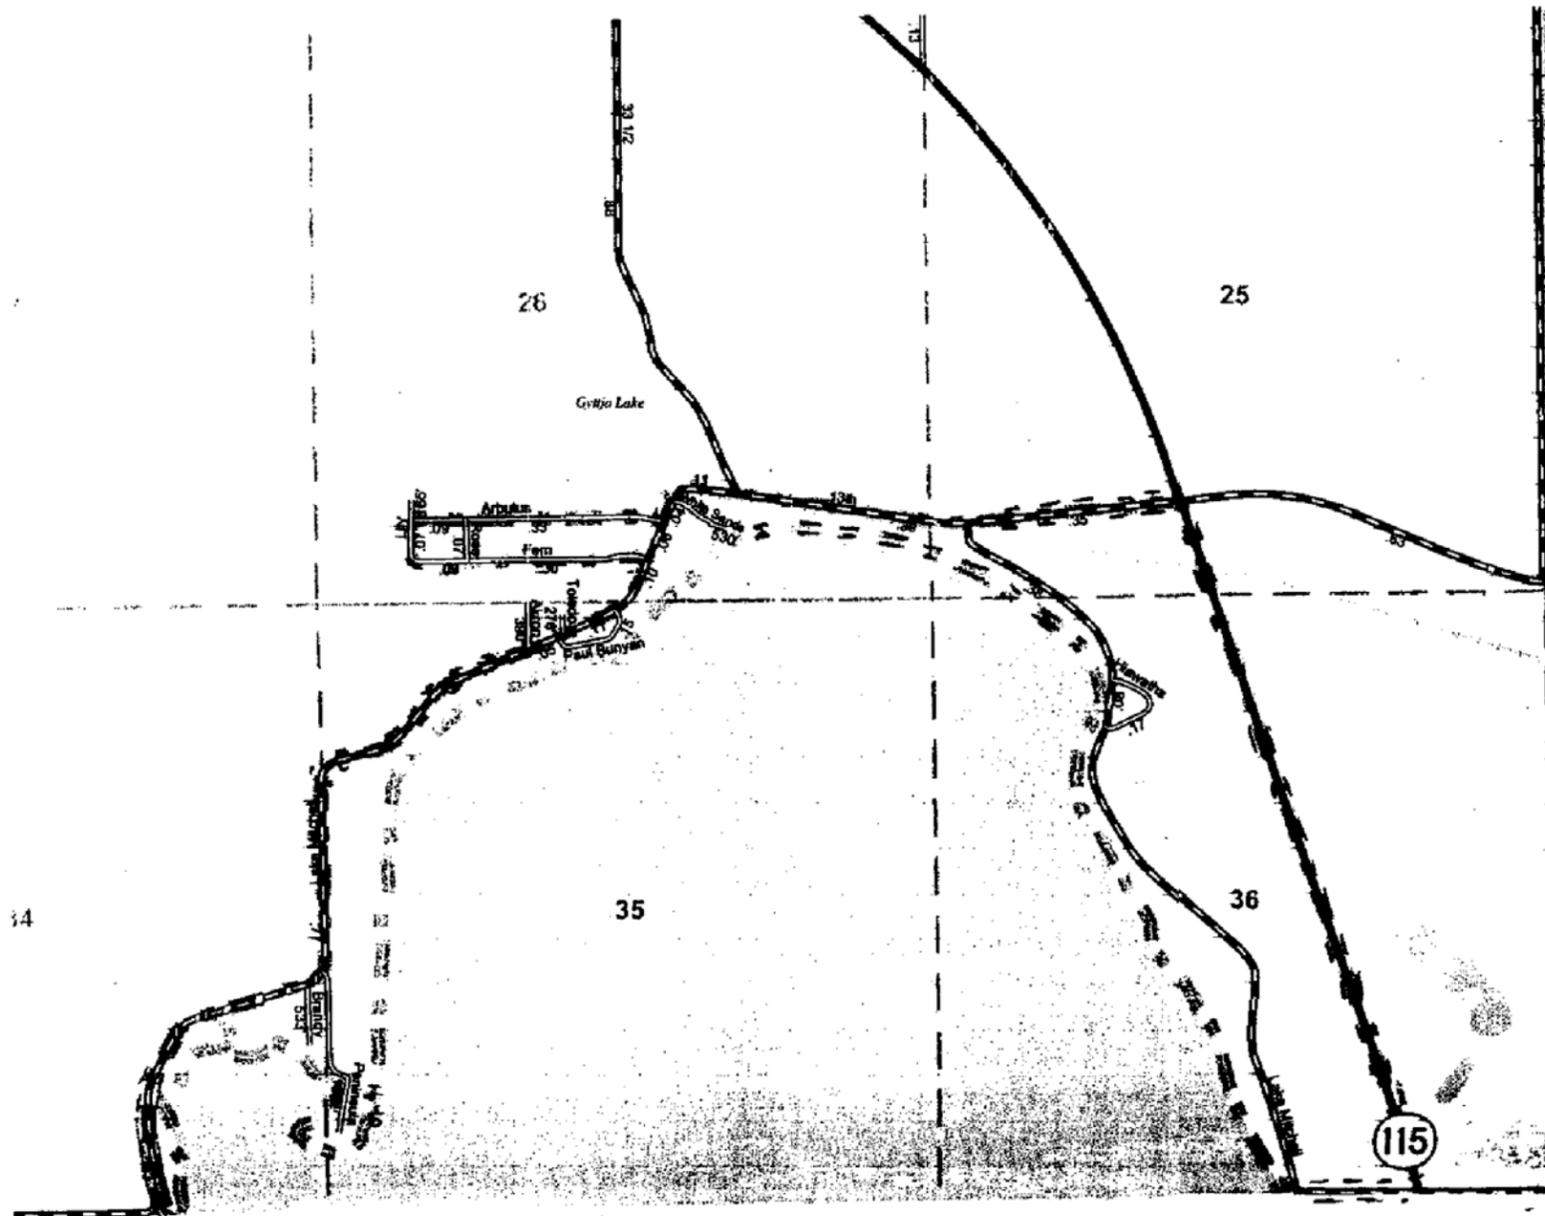

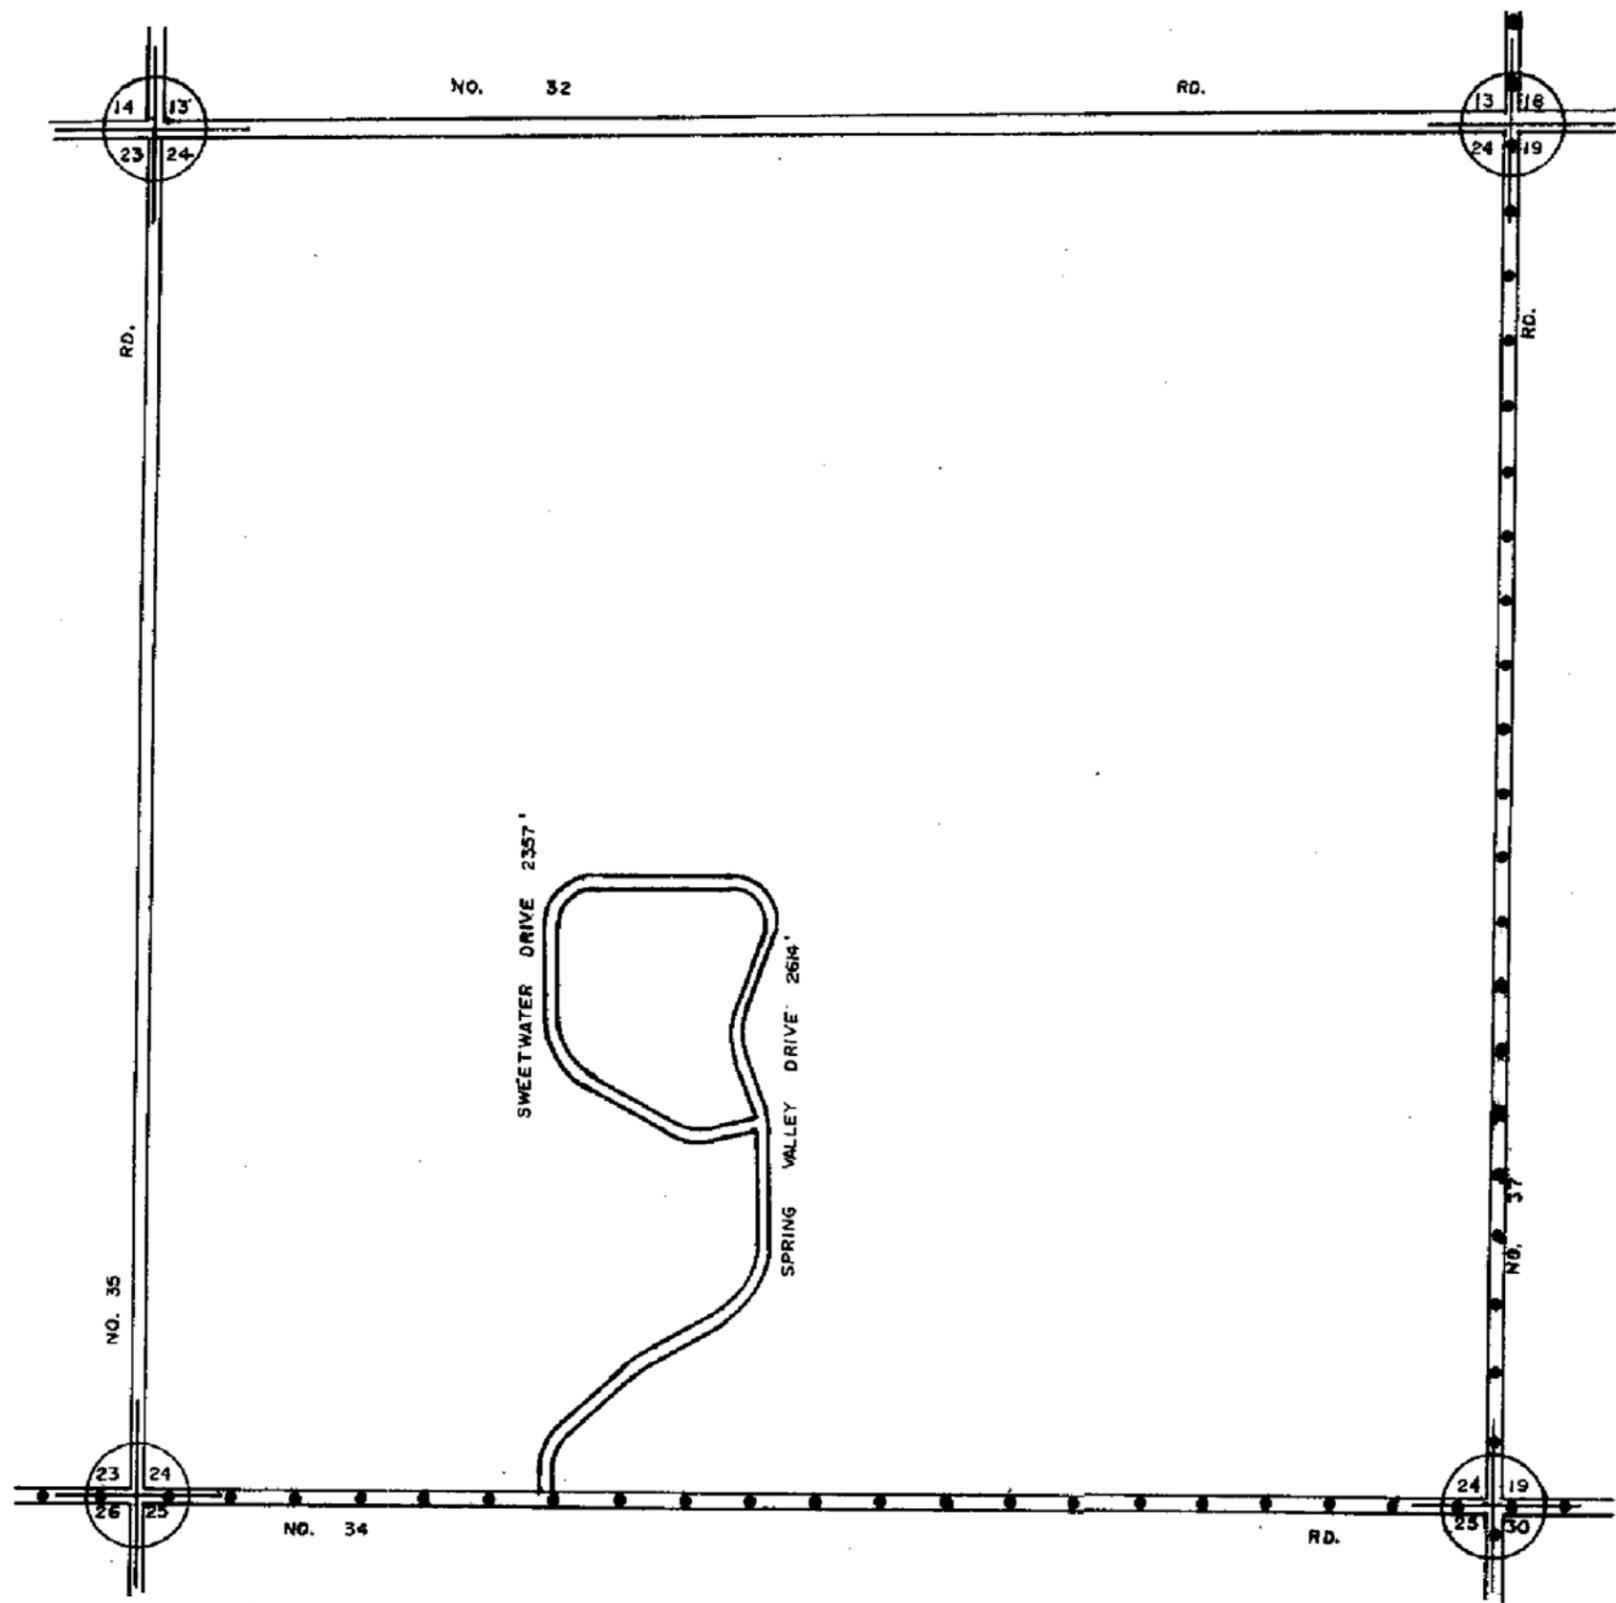

LEGEND

COUNTY LINE	----
CORPORATE LIMITS	----
STATE TRUNKLINE	=====
COUNTY PRIMARY
COUNTY LOCAL	----
ADJACENT COUNTY
CITY OR VILLAGE
STREET	----

LOCAL ROAD SYSTEM
 TOTAL FEET 4971 EQUALS 0.94 MILES
 MILEAGES SHALL BE TO THE NEAREST ONE HUNDREDTH OF A MILE.



REVISED BY KFH

DATE 2006

TOWNSHIP SELMA

SECTION 24 T. 22 N R. 10 W

COUNTY WEXFORD